



SKETCH OF ROADWAY DEDICATION

"An Ordinance"

Being Part of Ottley's and Other Addn., Hauring's Addn.
 (Hiring and Nolan's Addn.), Vandebroek's Addn.
 also being a part of the Auditor's Plat of Lots Between
 Maumee & Auglaize, City of Defiance, Ohio



SCALE IN FEET
 1" = 100'

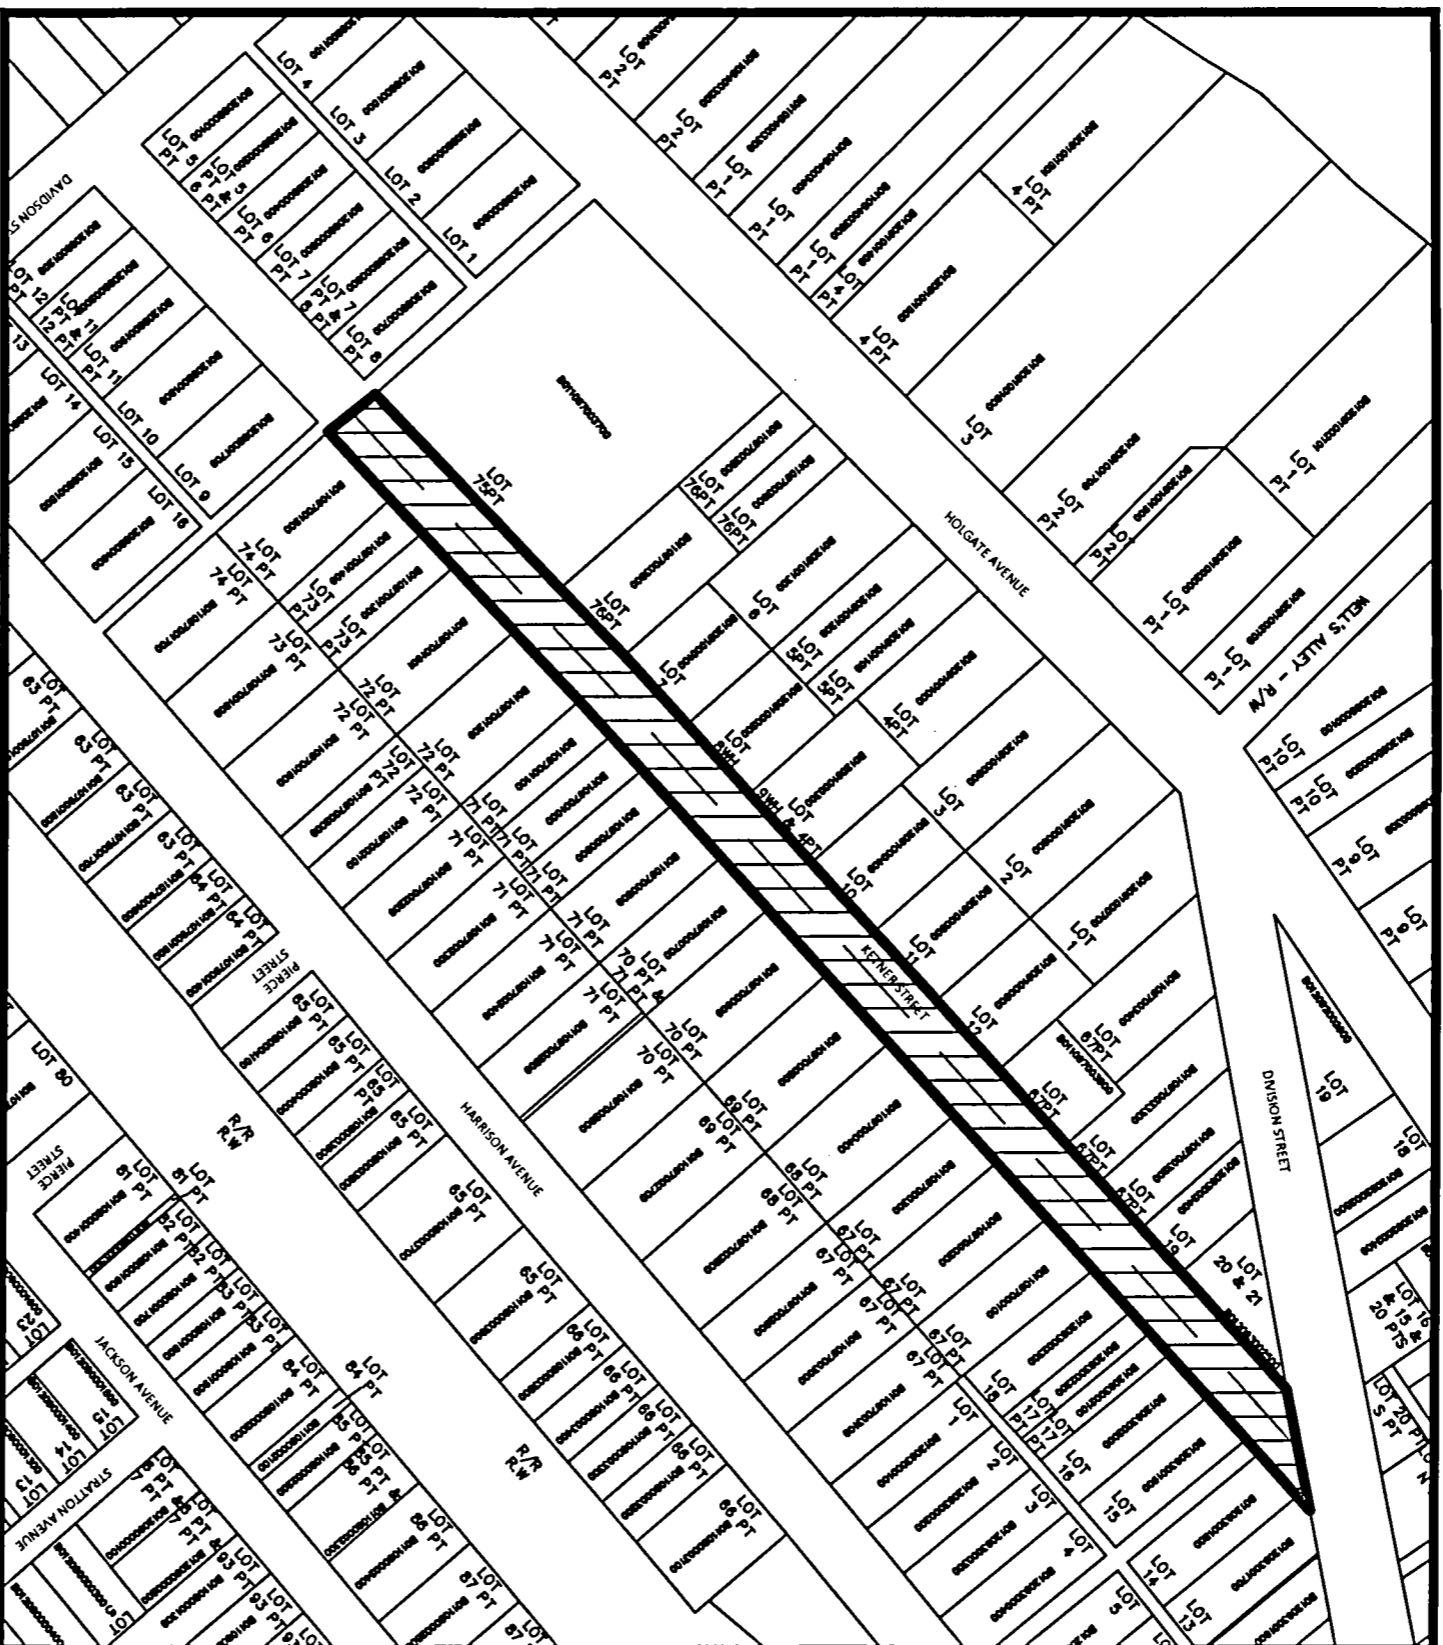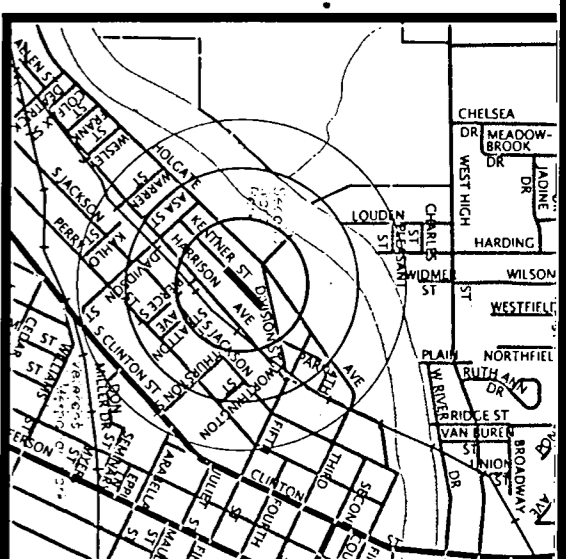

A sketch of a dedication of an existing road way currently know as Kentner Street starting at the existing Centerline of the platted Southern most portion of Kentner Street in Ottley's And Others Addition continuing in a North Easterly direction to the Southerly Right-of-Way line of Division Street, dedication being 50' width, located within the City of Defiance, Defiance Township, Defiance County, Ohio.

CERTIFICATION

I hereby certify this plat to be true and correct to the best of my knowledge and belief.

Dated this _____ Day of _____, 2021.

Melinda K. Sprow, P.E.
 City Engineer
 Defiance, Ohio

CERTIFICATION

I, Defiance County Auditor, do hereby approve this sketch.

Jill R. Little
 Jill R. Little
 Defiance County Auditor

Date: 1-22-21

4462
 I, Defiance County Recorder, do hereby certify that this sketch has been recorded in Vol. 14, Page 385 of Defiance County, Ohio.

Cecilia A. Parsons
 Cecilia A. Parsons
 Defiance County Recorder
 Date: 1-27-21 FEE: \$410.00

CERTIFICATION

I, the Council Clerk do hereby certify this sketch of an old ordinance passed by former city council and do hereon approve said street dedication to the City of Defiance for public use.

Info Sketched Hereon Is Intended To Depict "An Ordinance", dated the 5th Day of March, 1877.

Lisa Elders
 Lisa Elders
 Clerk of Council

Date: 1-22-2021