



SURVEY OF CENTERLINE OF VERHOFF SOUTH EXTENSION #21-03 NE QUARTER OF SECTION 9, TOWNSHIP 5 NORTH, RANGE 3 EAST WASHINGTON TOWNSHIP, DEFIANCE COUNTY, OH

#1321
Filed and Recorded this 21st
Day of March, 2022 at 4:02 pm
Plat Book Volume 14,
Page 394
Cecilia Parsons
Defiance County Recorder
\$0.00

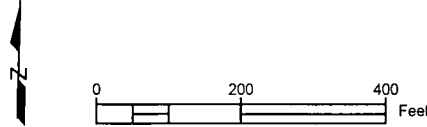

CONTROL POINTS	EASTING	NORTHING	ID
NW COR SEC 9	1410088.03	642547.21	IP CAP
NE COR SEC 9	1415311.45	642528.19	M BOX
E 1/4 COR SEC 9	1415309.89	639869.21	M BOX

Verhoff South Extension #21-03 Centerline Survey			
Easting	Northing	Bearing	Distance
1412734.212	641962.463	N83° 53' 08"E	91.56
1412825.246	641972.215	S76° 05' 43"E	40.32
1412864.381	641962.527	S58° 53' 28"E	25.34
1412886.079	641949.433	S36° 38' 31"E	26.39
1412901.830	641928.257	S21° 37' 53"E	93.66
1412936.355	641841.197	S43° 39' 25"E	42.21
1412965.497	641810.655	S47° 23' 02"E	41.96
1412996.373	641782.247	S38° 00' 10"E	52.83
1413028.903	641740.615	S53° 26' 27"E	48.90
1413068.184	641711.486	S88° 50' 13"E	59.50
1413127.676	641710.278	N87° 41' 29"E	68.42
1413196.040	641713.035	N78° 46' 26"E	70.79
1413265.472	641726.815	N82° 05' 27"E	140.54
1413404.675	641746.154	N85° 48' 35"E	85.83
1413490.277	641752.426	S82° 04' 20"E	38.85
1413528.760	641747.067	S68° 14' 43"E	40.89
1413566.742	641731.909	S55° 09' 24"E	38.79
1413598.579	641709.746	S42° 29' 36"E	58.32
1413637.975	641666.744	S29° 03' 28"E	62.96
1413668.553	641611.711	S89° 20' 55"E	903.98
1414572.472	641601.432	N53° 33' 57"E	157.30
1414699.030	641694.854	N74° 15' 35"E	73.94
1414770.200	641714.913	N74° 15' 35"E	57.34
1414825.387	641730.468	N67° 44' 32"E	59.87
1414880.796	641753.145	N57° 40' 49"E	61.37
1414932.658	641785.956	N46° 20' 42"E	61.09
1414976.857	641828.127	N35° 37' 42"E	46.15
1415003.741	641865.638	N13° 13' 00"E	72.76
1415020.376	641936.471	N3° 00' 06"E	120.92
1415026.708	642057.225		

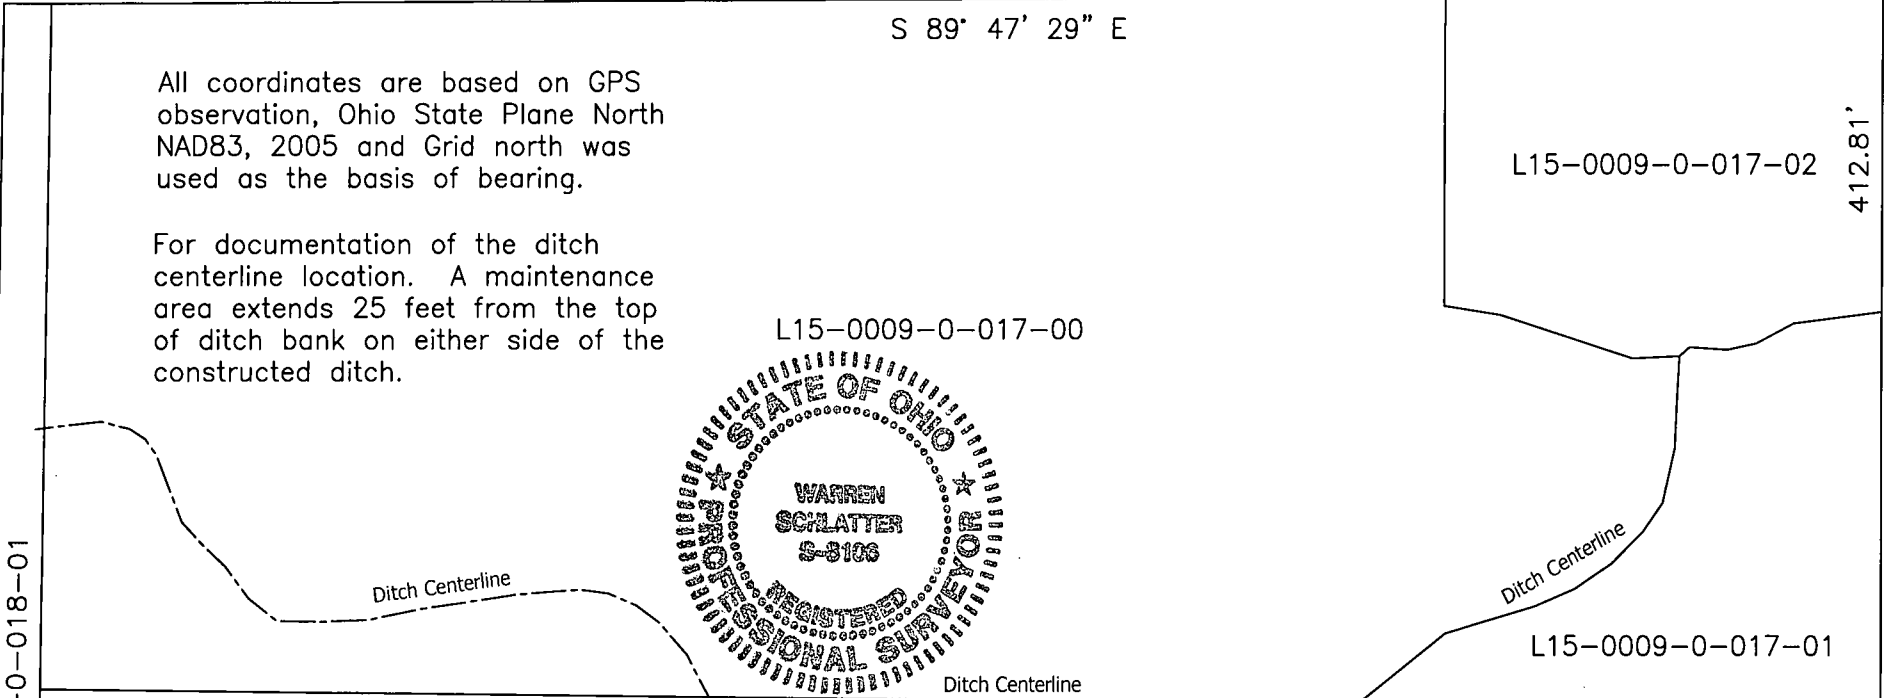

All coordinates are based on GPS observation, Ohio State Plane North NAD83, 2005 and Grid north was used as the basis of bearing.

For documentation of the ditch centerline location. A maintenance area extends 25 feet from the top of ditch bank on either side of the constructed ditch.

I hereby certify this survey and notes to be correct to the best of my knowledge

Warren Schlatter
Warren J. Schlatter
Defiance County Engineer
Registered Surveyor No. 8106
Certified this 12-29-2021 day of January, 2022

DEFIANCE COUNTY COMMISSIONERS
Approved this 12-29-2021 day of January, 2022

Mick Pocratsky
Mick Pocratsky

Ryan Mack
Ryan Mack

David S. Kern
David S. Kern

The undersigned Lynnette M. Vail and Teresa M. Gambler hereby certify that they signed this plat to dedicate the north 20 feet of the east 738 feet of their property as described in Official Record 372, Page 2899 and shown on this plat for the purposes of ditch maintenance access and their signing was their free act.

Lynnette M. Vail
Lynnette M. Vail

Teresa M. Gambler
Teresa M. Gambler

STATE OF OHIO
COUNTY OF DEFIANCE
Before me a Notary Public in and for said County personally came Lynnette M. Vail and Teresa M. Gambler who acknowledged the signing of this instrument to be their voluntary act and deed for the purposes herein expressed.

In witness whereof I have set my hand and affixed my official seal on 12-28-2021

By *Teresa M. Agler*
Notary Public

TERESA M. AGLER
Notary Public, State of Ohio
My Commission Expires 09-26-2025

East Line of Section 9, Centerline of The Bend Road