
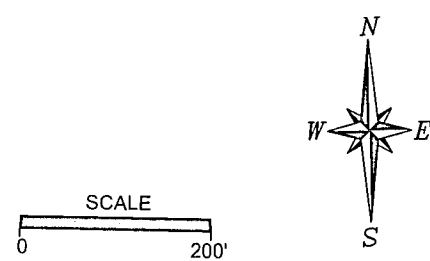


# Vacation of Portion of Ashwood Road Section 25, Delaware Township, Town 4N, Range 3E & Section 30, Defiance Township, Town 4N, Range 4E Defiance County, Ohio

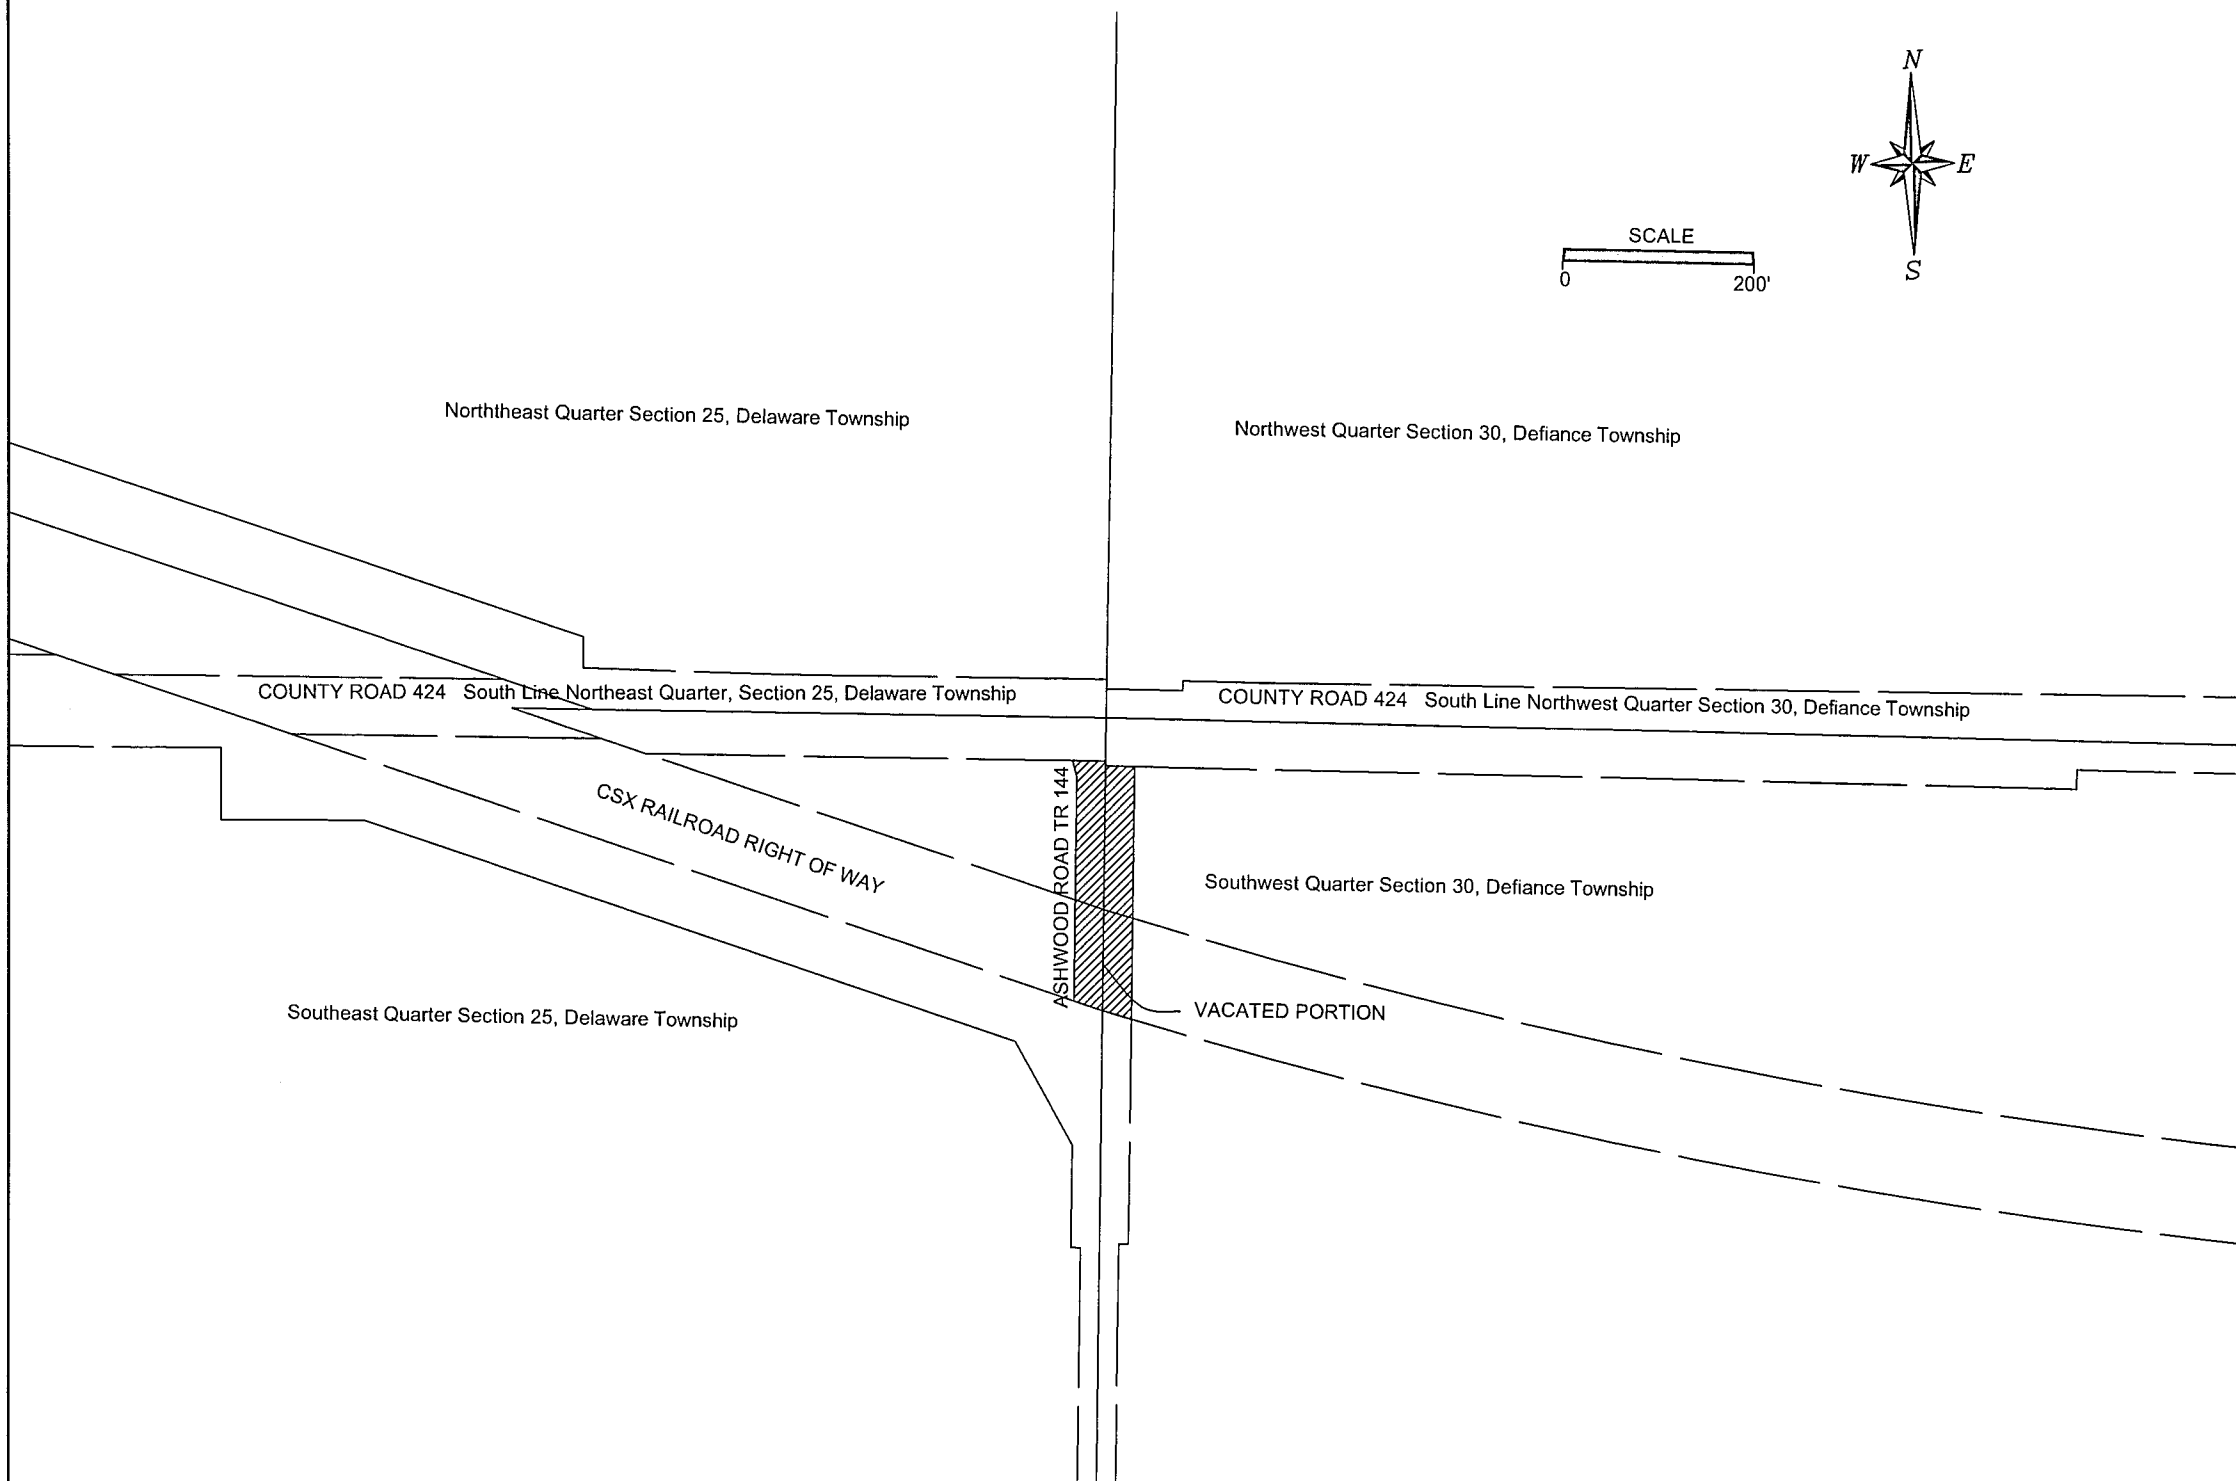

Plat prepared by  
The Defiance County Engineer's Office  
Warren Schlatter  
Warren Schlatter P.E., P.S. County Engineer

This plat shows the vacation of Ashwood Road, TR144 to the north of the south right of way line of the CSX Railroad.

The original location of TR. 144 is recorded in the Defiance County Commissioners Journals in the resolution dated June 8, 1860 in Vol. 2, Page 147.

This vacation was approved by the Defiance County Commissioners by a resolution dated 03-23, 2023 and is recorded in Volume 169, Resolution 23-03-10 of the Defiance County Commissioners Journals.

**DEFIANCE COUNTY AUDITOR CERTIFICATION**  
I, the Defiance County Auditor, do hereby acknowledge receipt of the Plat.

Jill Little  
Jill Little, Defiance County Auditor

3-21-23  
Date

#882  
Filed and Recorded this 21<sup>ST</sup> day of March, 2023, at 10:29am  
Plat Book Volume 15, Page 8  
Richard Parsons  
Defiance County Recorder 60.00