


# Plat of Survey

Being known as the North half (1/2) of the Southwest quarter (1/4) of Section 1, Township 5 North, Range 5 East, Adams Township, Defiance County, Ohio.

For... Raymond C. Hurst Trust  
 Dorothy F. Hurst Trust  
 OR 450 Pg. 1987

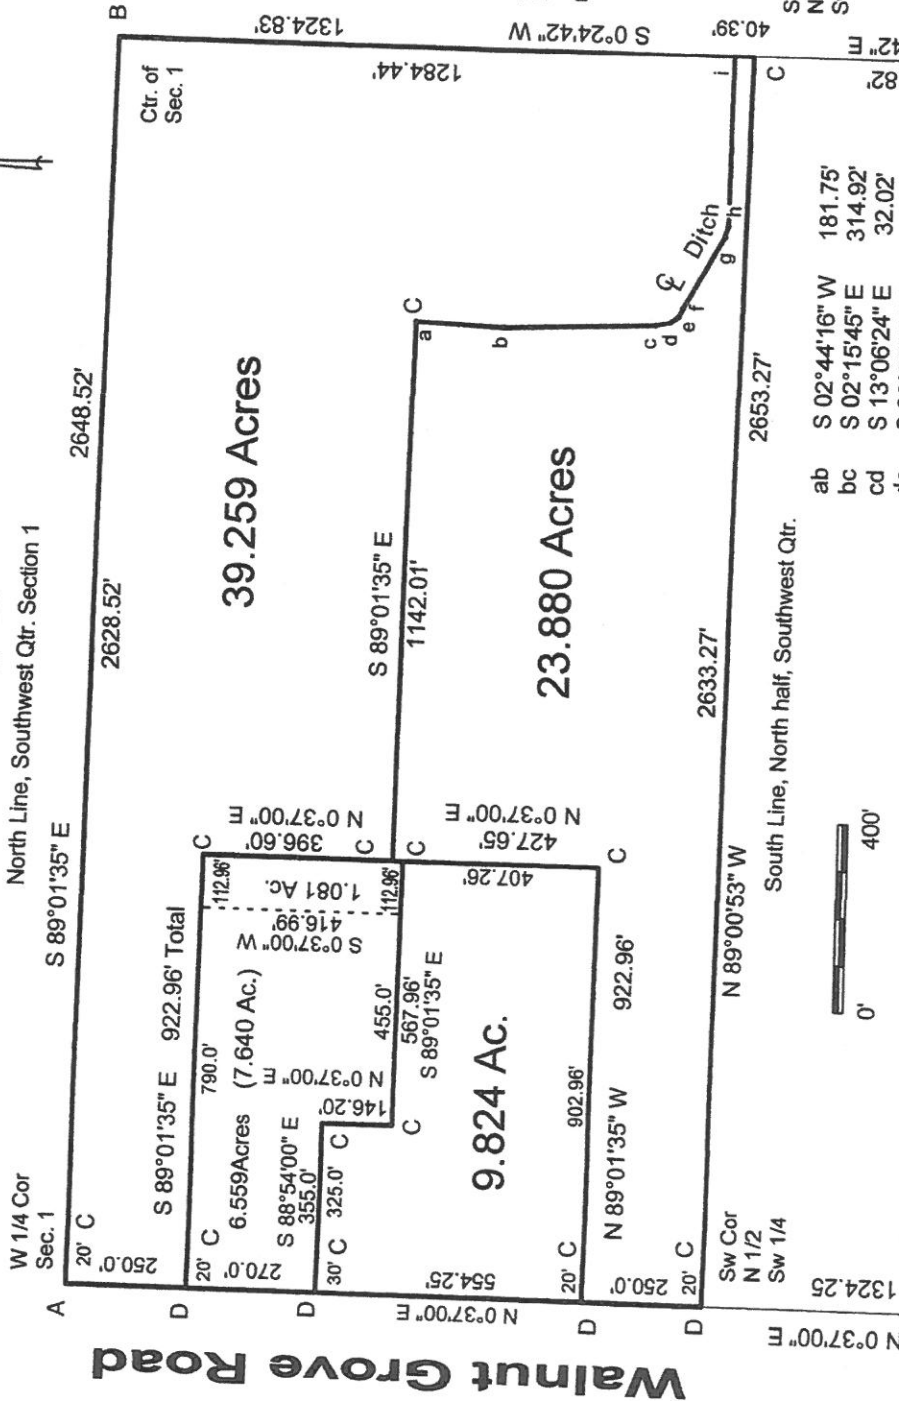

181.75' S 02°44'16" W  
 314.92' S 02°15'45" E  
 32.02' S 13°06'24" E  
 22.36' S 36°57'29" E  
 18.99' S 64°58'32" E  
 174.86' S 61°11'43" E  
 22.46' S 74°20'25" E  
 364.72' S 89°20'47" E

A- Capped iron pipe found.  
 B- Stone & capped iron pin found.  
 C- 5/8" capped iron pin set.  
 D- Mag nail set.

I hereby declare that I did perform this survey and that it is correct to the best of my knowledge and belief.

Thomas J. Henry  
 Registered Surveyor No. 6787



01-01-11