


# Plat of Survey

Being a part of the Northwest Quarter (1/4) of Section 21, Township 5 North,  
Range 5 East, Adams Township, Defiance County, Ohio.

For... John Wagner

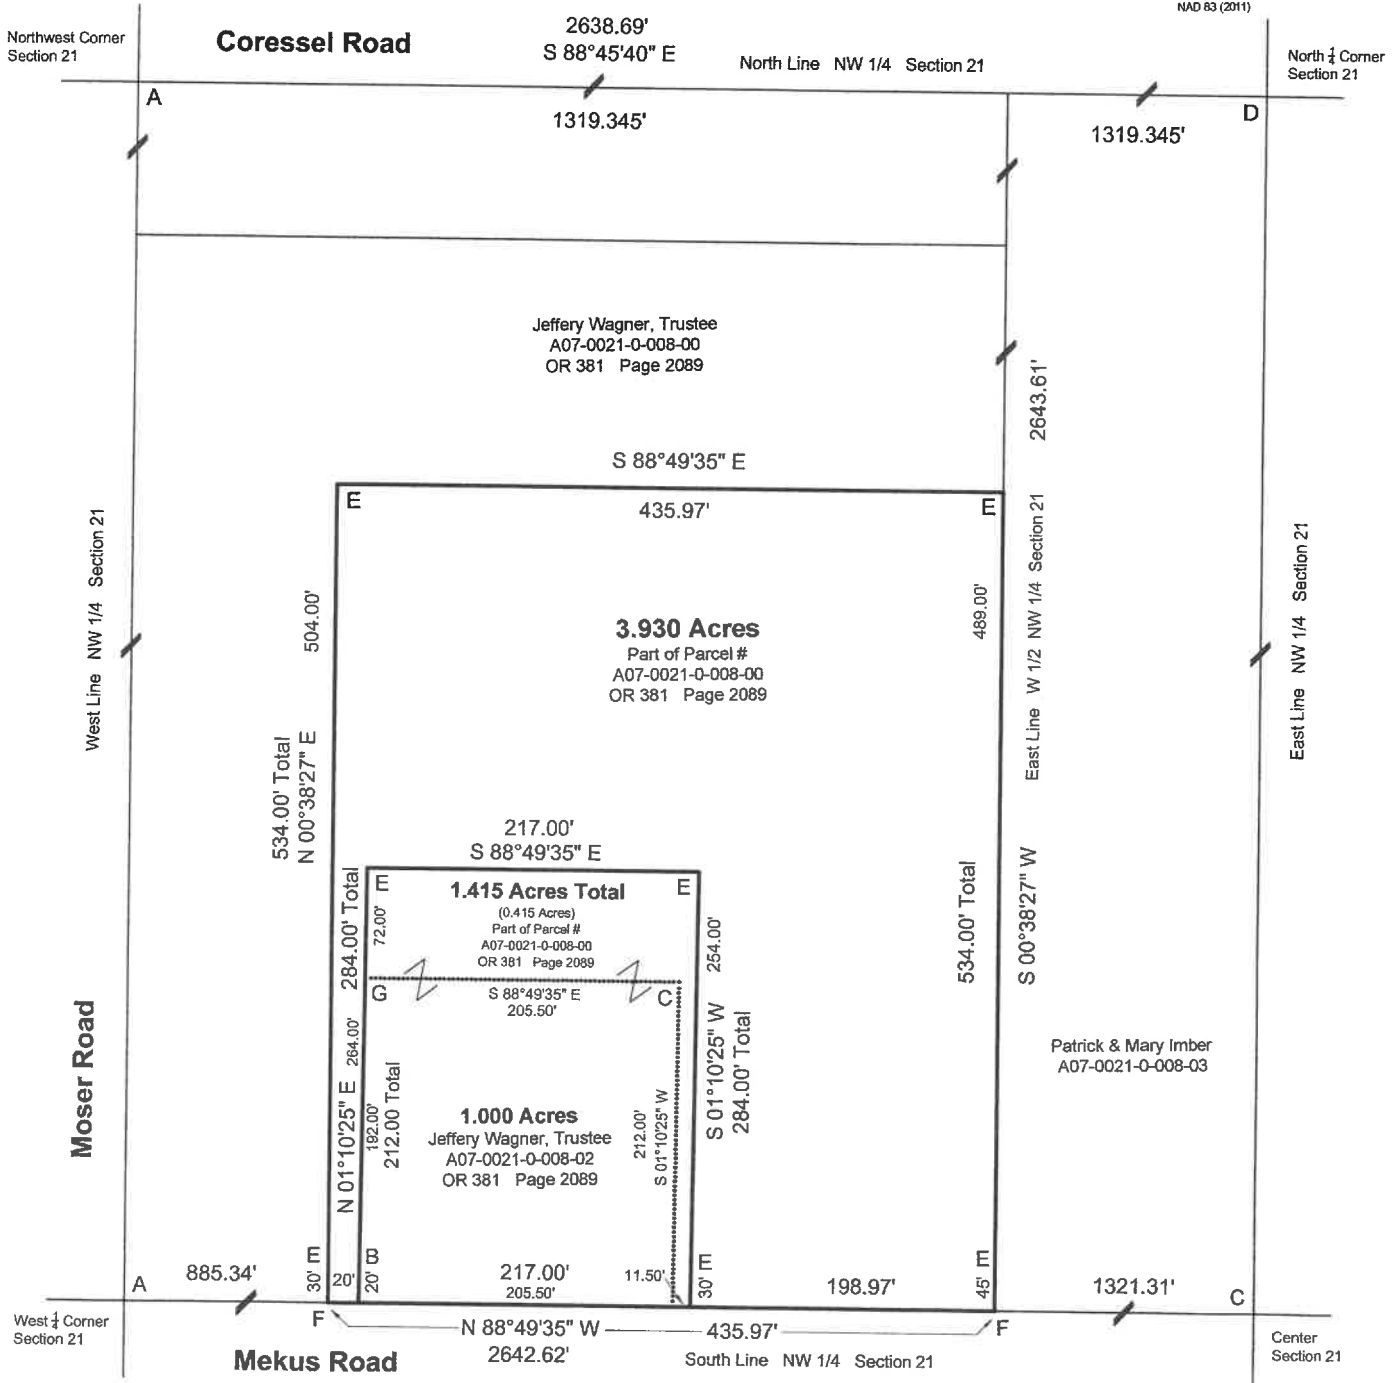

### Legend

- A - County Monument Found
- B -  $\frac{5}{16}$ " Capped Iron Pin Found
- C -  $\frac{3}{8}$ " Iron Pin Found
- D - Iron Pipe Found
- E -  $\frac{5}{16}$ " Capped Iron Pin Set
- F - Mag Nail Set
- G - Point Established



I hereby declare that I did perform this survey and that it is correct to the best of my knowledge and belief.

*Thomas J. Henry*

Thomas J. Henry  
Registered Surveyor No. 6787  
D 7063 D 7064 D 7065

01-21-09