

PLAT OF SURVEY


A PARCEL OF LAND SITUATED IN THE NORTHEAST QUARTER OF SECTION 12, TOWN 5 NORTH, RANGE 1 EAST, MILFORD TOWNSHIP, DEFIANCE COUNTY, OHIO. LOCATED WITHIN THE NORTH AND THE EAST OF THE FIRST PRINCIPAL MERIDIAN OF THE ORIGINAL LAND SUBDIVISIONS OF OHIO.

GENERAL OCCUPATION NOTE:

Random areas of fence existed along portions of the North, South & West boundaries of this property. All lines of occupation were either agricultural, wooded or lawn.


REFERENCE SURVEYS

- Volume 11-12-08
- Volume 11-12-09
- Volume 11-12-11
- Volume 11-12-15
- Volume 11-12-16
- Volume 11-15-15

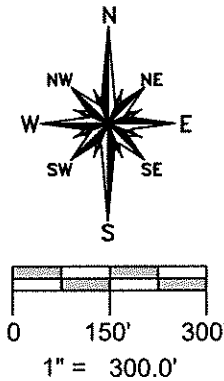

TANGENT TABLE

A - N 49°45'50" E	101.50'
B - N 60°56'58" E	50.00'
C - N 20°33'43" E	50.00'
D - N 6°58'58" W	100.00'
E - N 0°21'02" E	50.00'
F - N 31°46'21" E	75.00'
G - N 50°43'56" E	50.00'
H - N 73°37'15" E	50.00'
J - N 52°46'00" E	50.00'
K - N 62°46'07" E	50.00'
L - N 89°09'55" E	50.00'
M - S 71°40'39" E	50.00'
N - N 73°43'35" E	50.00'
P - N 89°25'07" E	100.00'
R - S 87°38'17" E	75.00'
S - N 73°06'45" E	100.00'
T - N 69°21'38" E	50.00'
U - N 84°47'22" E	100.00'

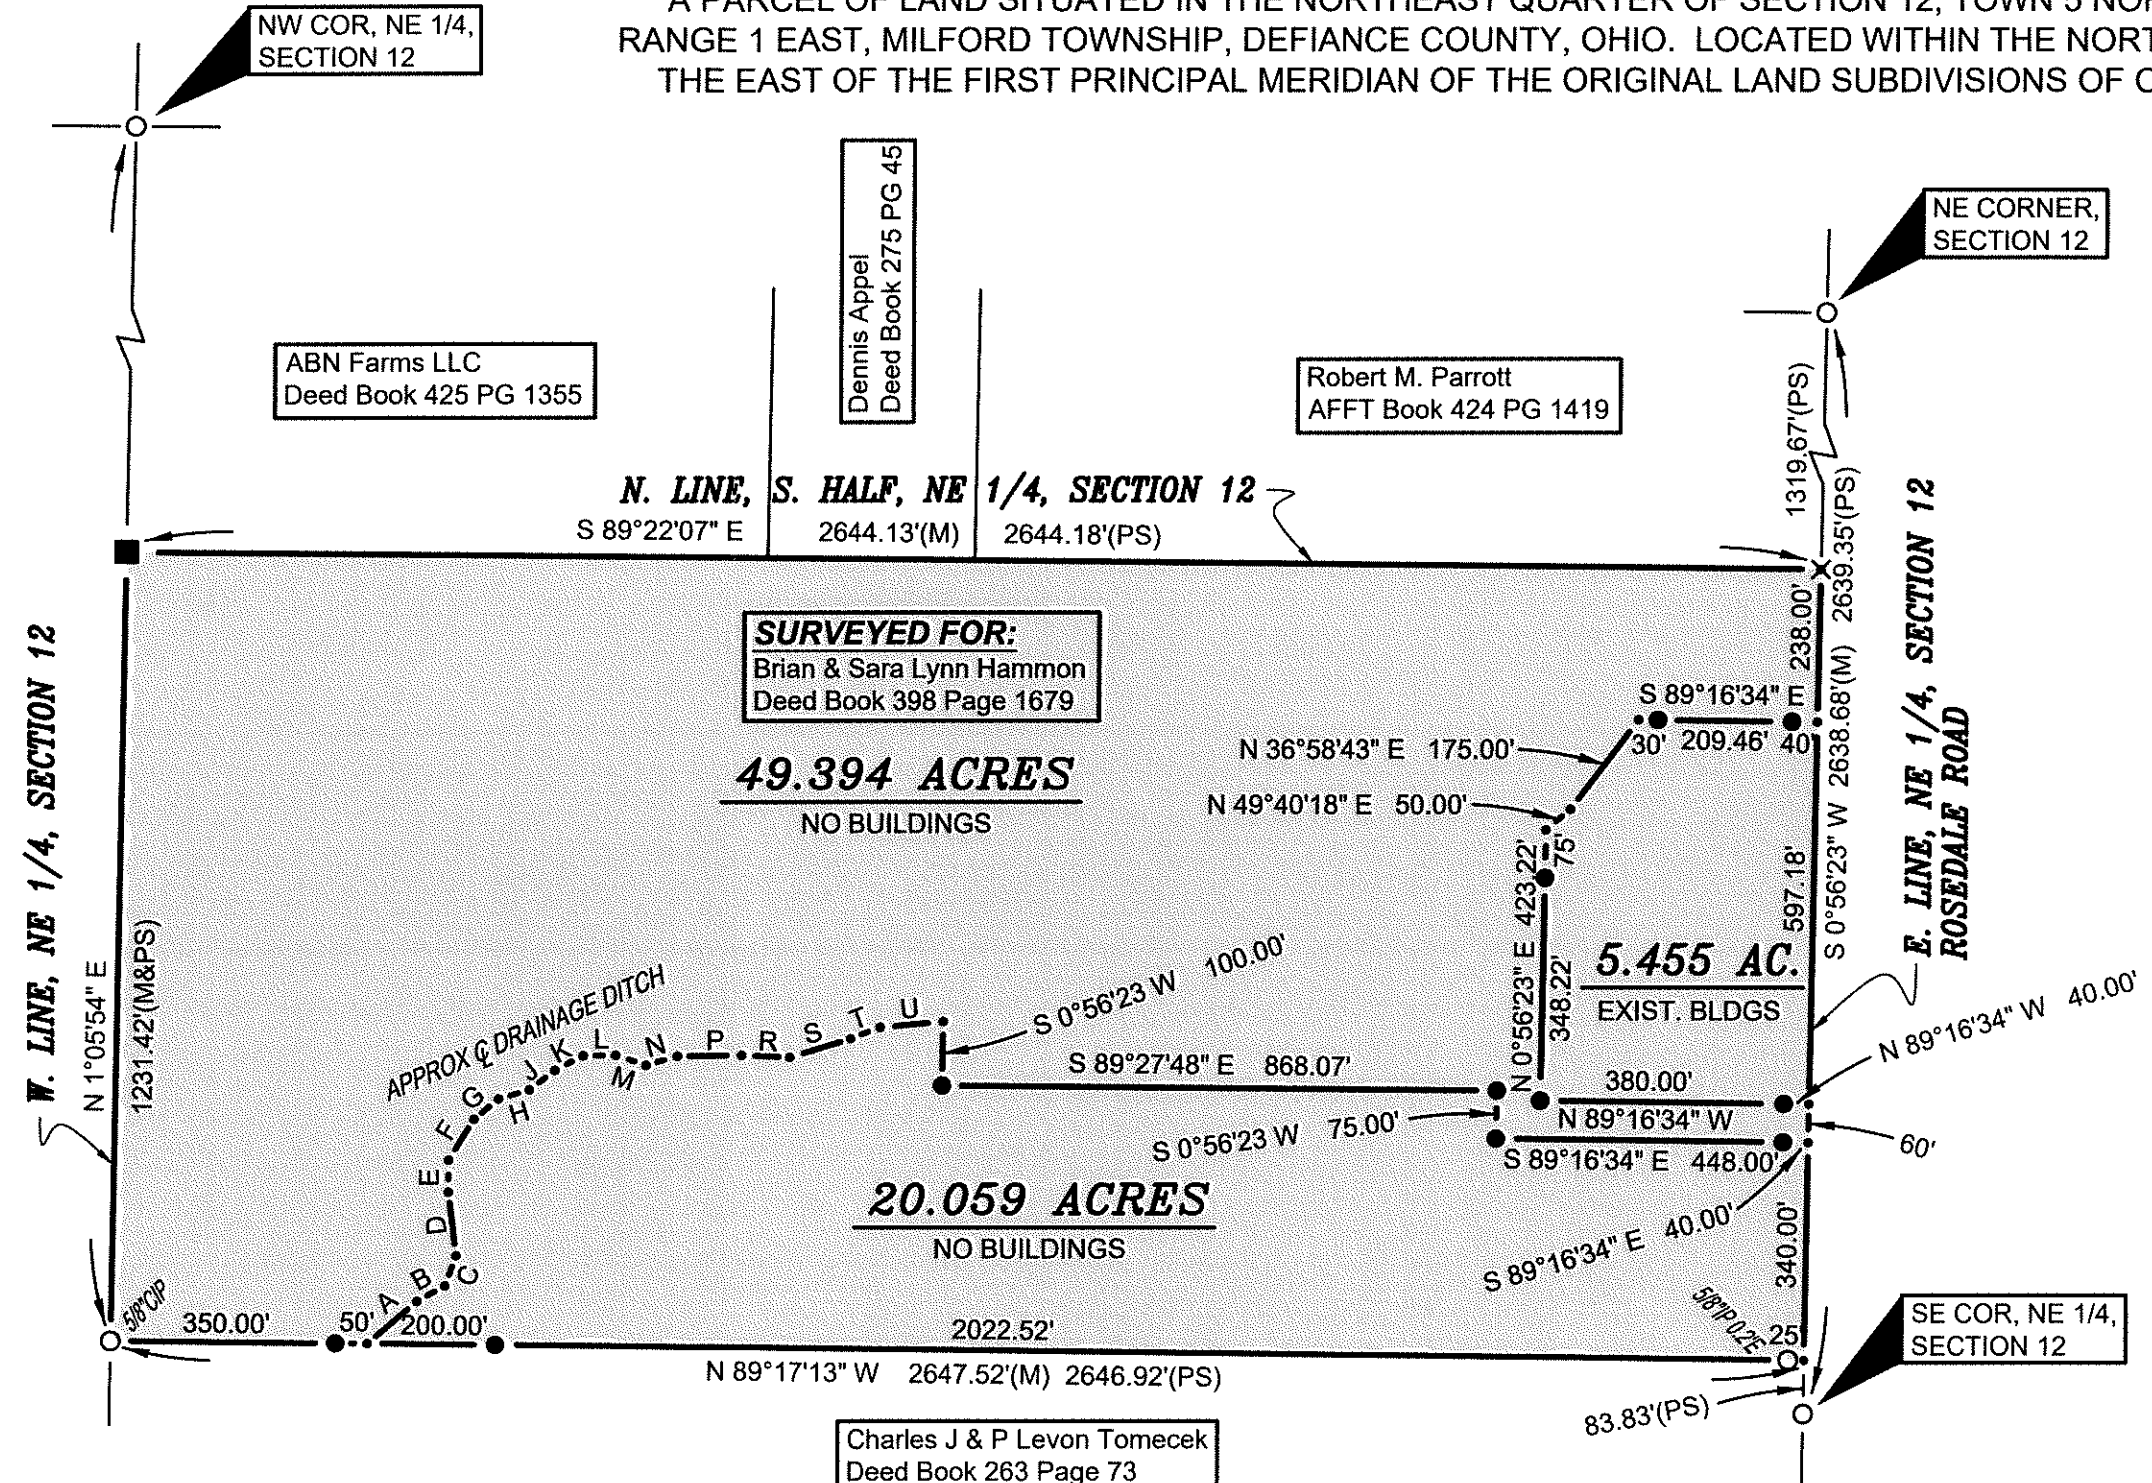


SURVEY LEGEND

- Placed 5/8" Rebar w/ Cap
- X Found PK Nail
- Point Established this Survey
- Found Iron Pin or Pipe
- Found Wood Post
- ⊗ Found Railroad Spike
- X Placed MAG Nail

I HEREBY CERTIFY THAT I HAVE SURVEYED THE PREMISES SHOWN ON THE PLAT ABOVE. ALL DIMENSIONS ARE SHOWN IN FEET AND DECIMALS THEREOF. SINCE THIS SURVEY DOES NOT INCLUDE A TITLE SEARCH, THERE COULD BE EASEMENTS OR OTHER ENCUMBRANCES UPON THE LAND WHICH ARE NOT SHOWN ON THIS SURVEY PLAT. IF THESE ARE REQUIRED, PLEASE FURNISH THE NECESSARY INFORMATION. THE BEARINGS AND DISTANCES SHOWN ON THE PLAT ABOVE ARE BASED ON STATE PLANE COORDINATES, SPC83, ZONE-OHIO NORTH. THIS SURVEY HAS BEEN RECORDED IN THE DEFIANCE COUNTY SURVEY RECORDS.

Brian M. Wieland

BRIAN M. WIELAND - REGISTERED SURVEYOR NO. 8286

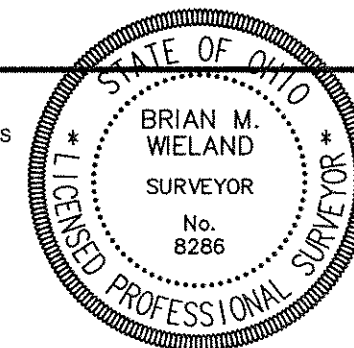

DATE: 9-23-20 JOB: 20-070

WIELAND SURVEYING & ENGINEERING, LLC
 14067 COUNTY ROAD 20
 WEST UNITY, OH 43570
 419-553-0112 VOICE
 brian@wielandsurveying.com