


NO.	REVISION	DATE
1		
2		
3		
4		
5		
6		
7		
8		
9		

DGL CONSULTING ENGINEERS, LLC
 3455 BRIARFIELD BLVD., SUITE E
 MAUMEE, OH 43537
 PHONE: 419.535.1015
 WWW.DGL-HELD.COM

KENNETH SCOTT WEISZ & BRADLEY E. WEISZ
 PART OF THE NORTHWEST QUARTER
 SECTION 14, TOWN 5 NORTH, RANGE 1 EAST,
 MILFORD TOWNSHIP, DEFIANCE COUNTY, OHIO
SPLIT SURVEY

FILE: Weisz.dwg
 JOB NO.: 23003-50
 DRAWN BY: JMT
 ISSUED: 12/13/2023

1/1

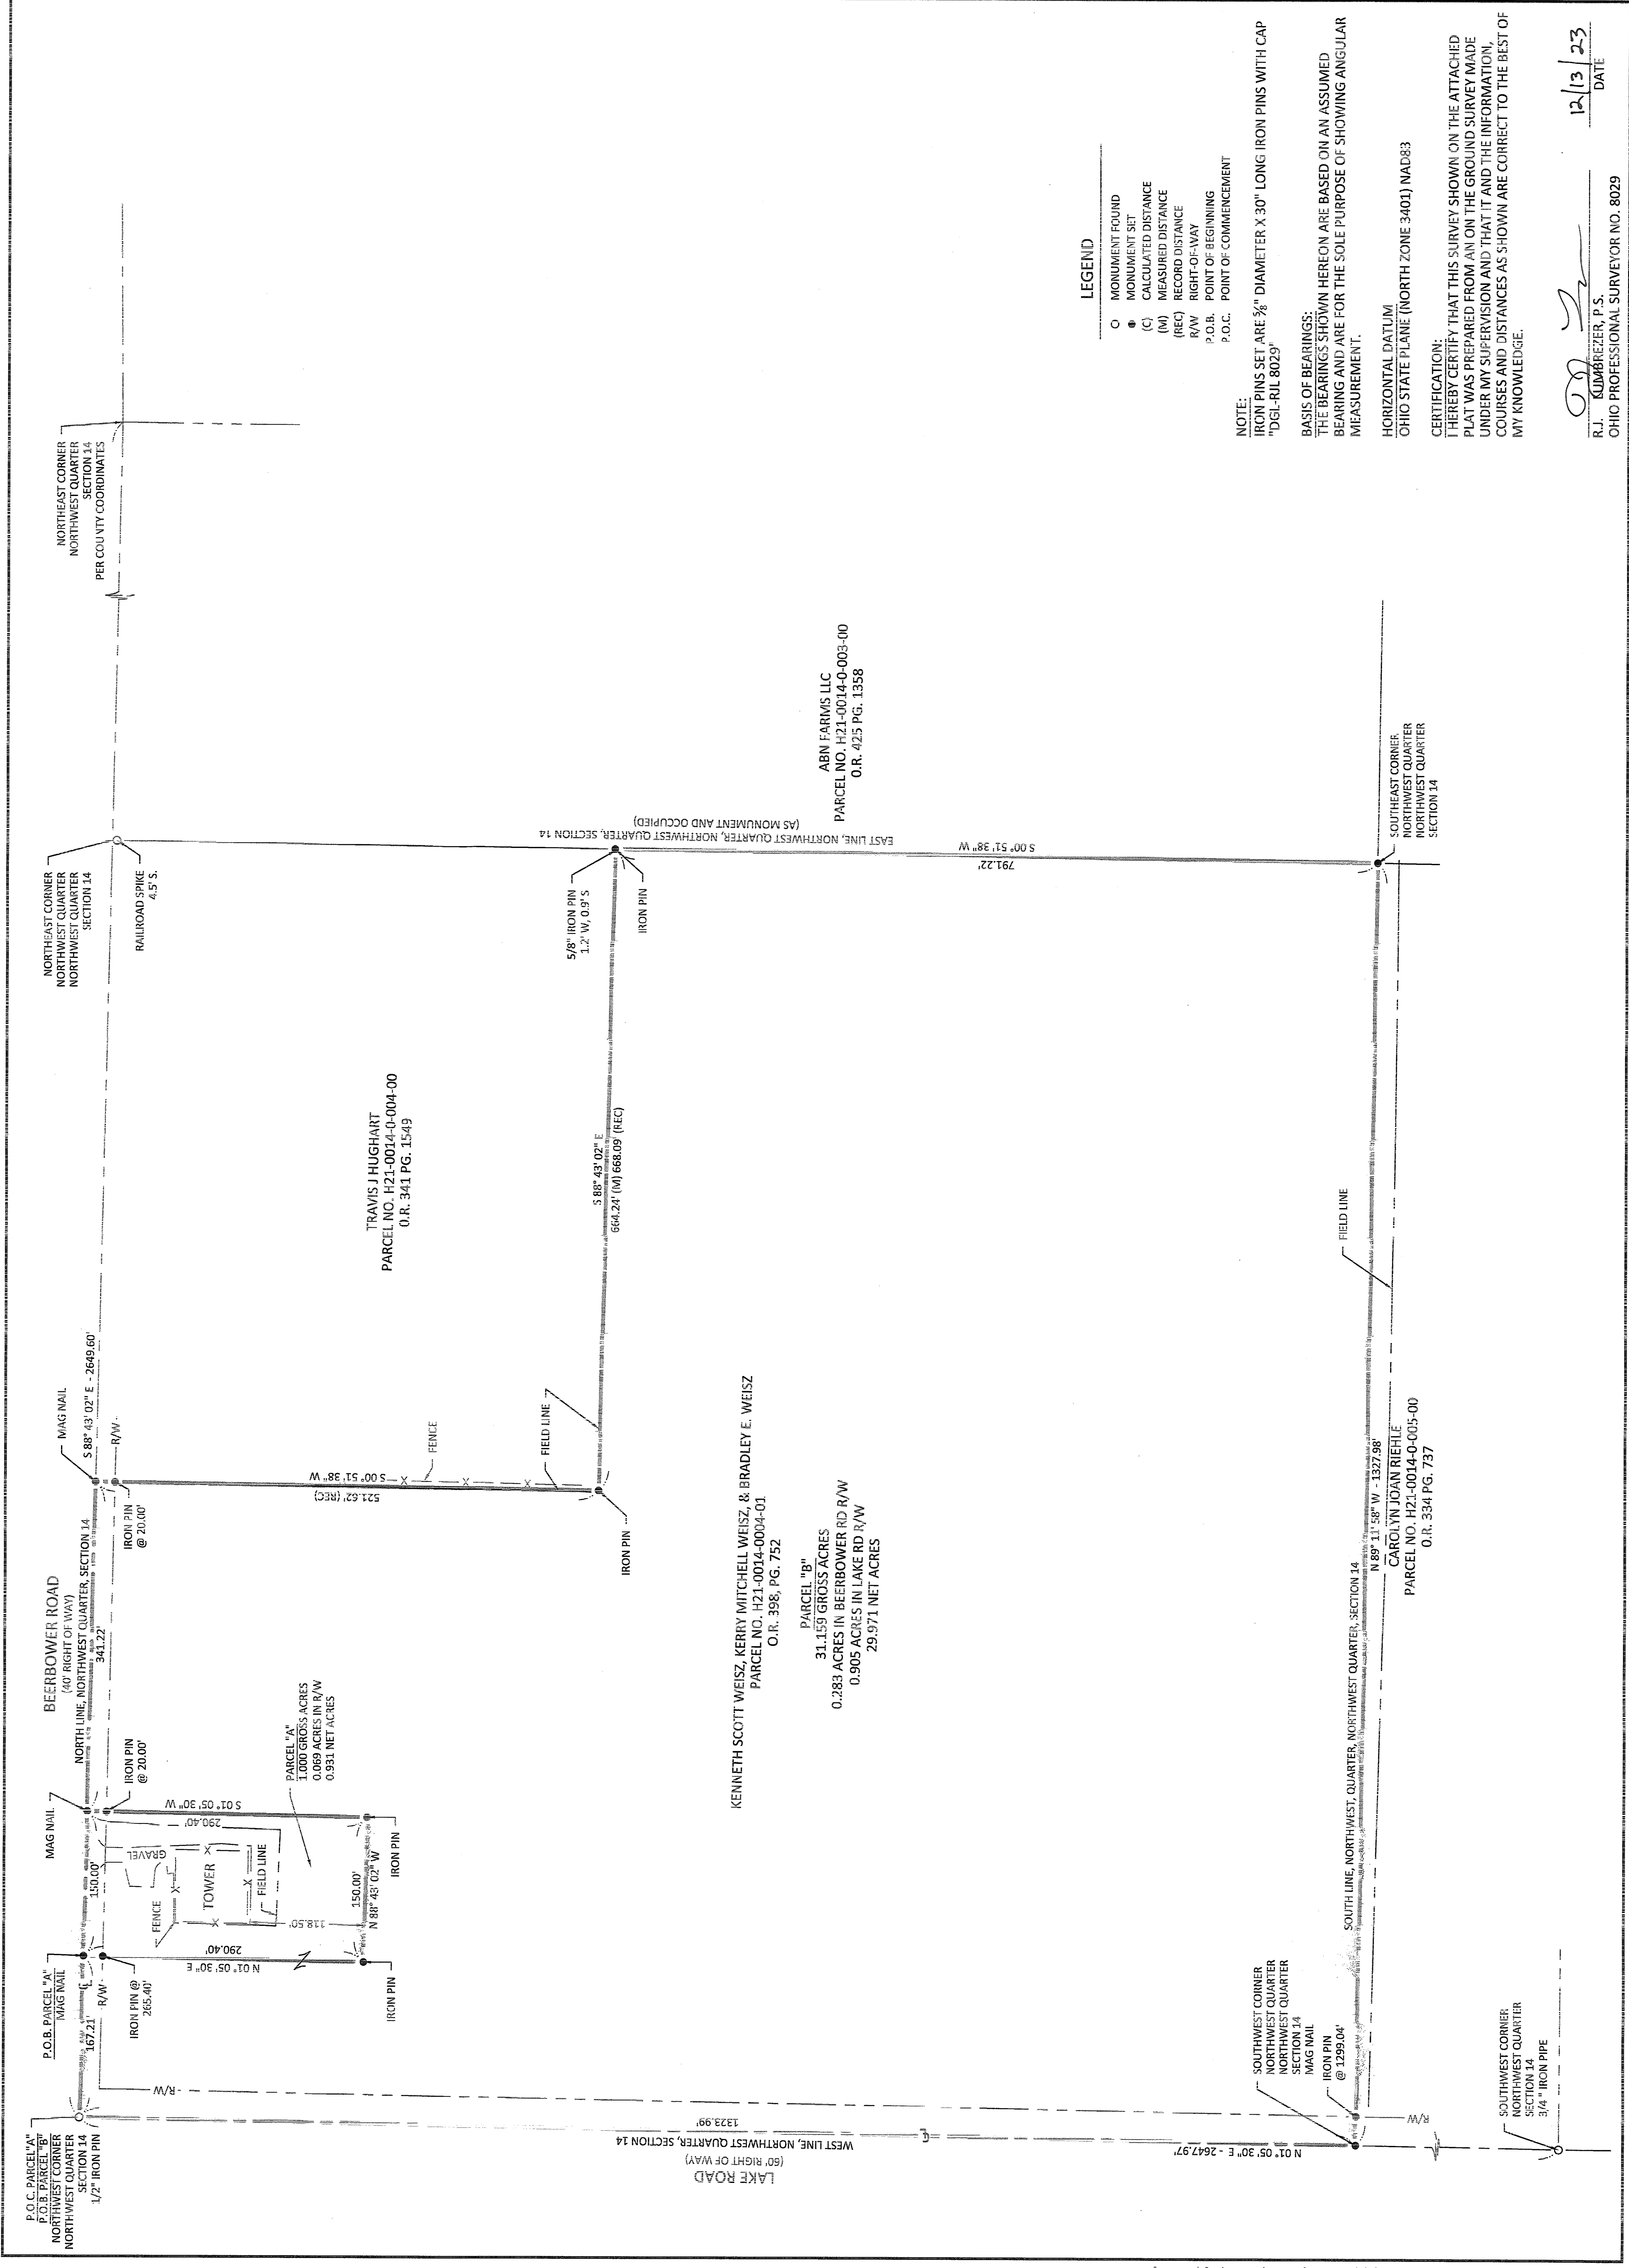

[Signature]
 R.J. KUMBREIZER, P.S.
 OHIO PROFESSIONAL SURVEYOR NO. 8029

DATE: 12/13/23