

For: Todd A & Tara L. Shininger


Deed Ref: OR 340, Pg. 1161

& Clair A. Shininger & Trey W. Schroeder


Deed Ref: OR 462, Pg. 9

Plat of Survey

Being a part of the Southwest quarter (1/4) of Section 21,
Township 5 North, Range 3 East, Washington Township,
Defiance County, Ohio.

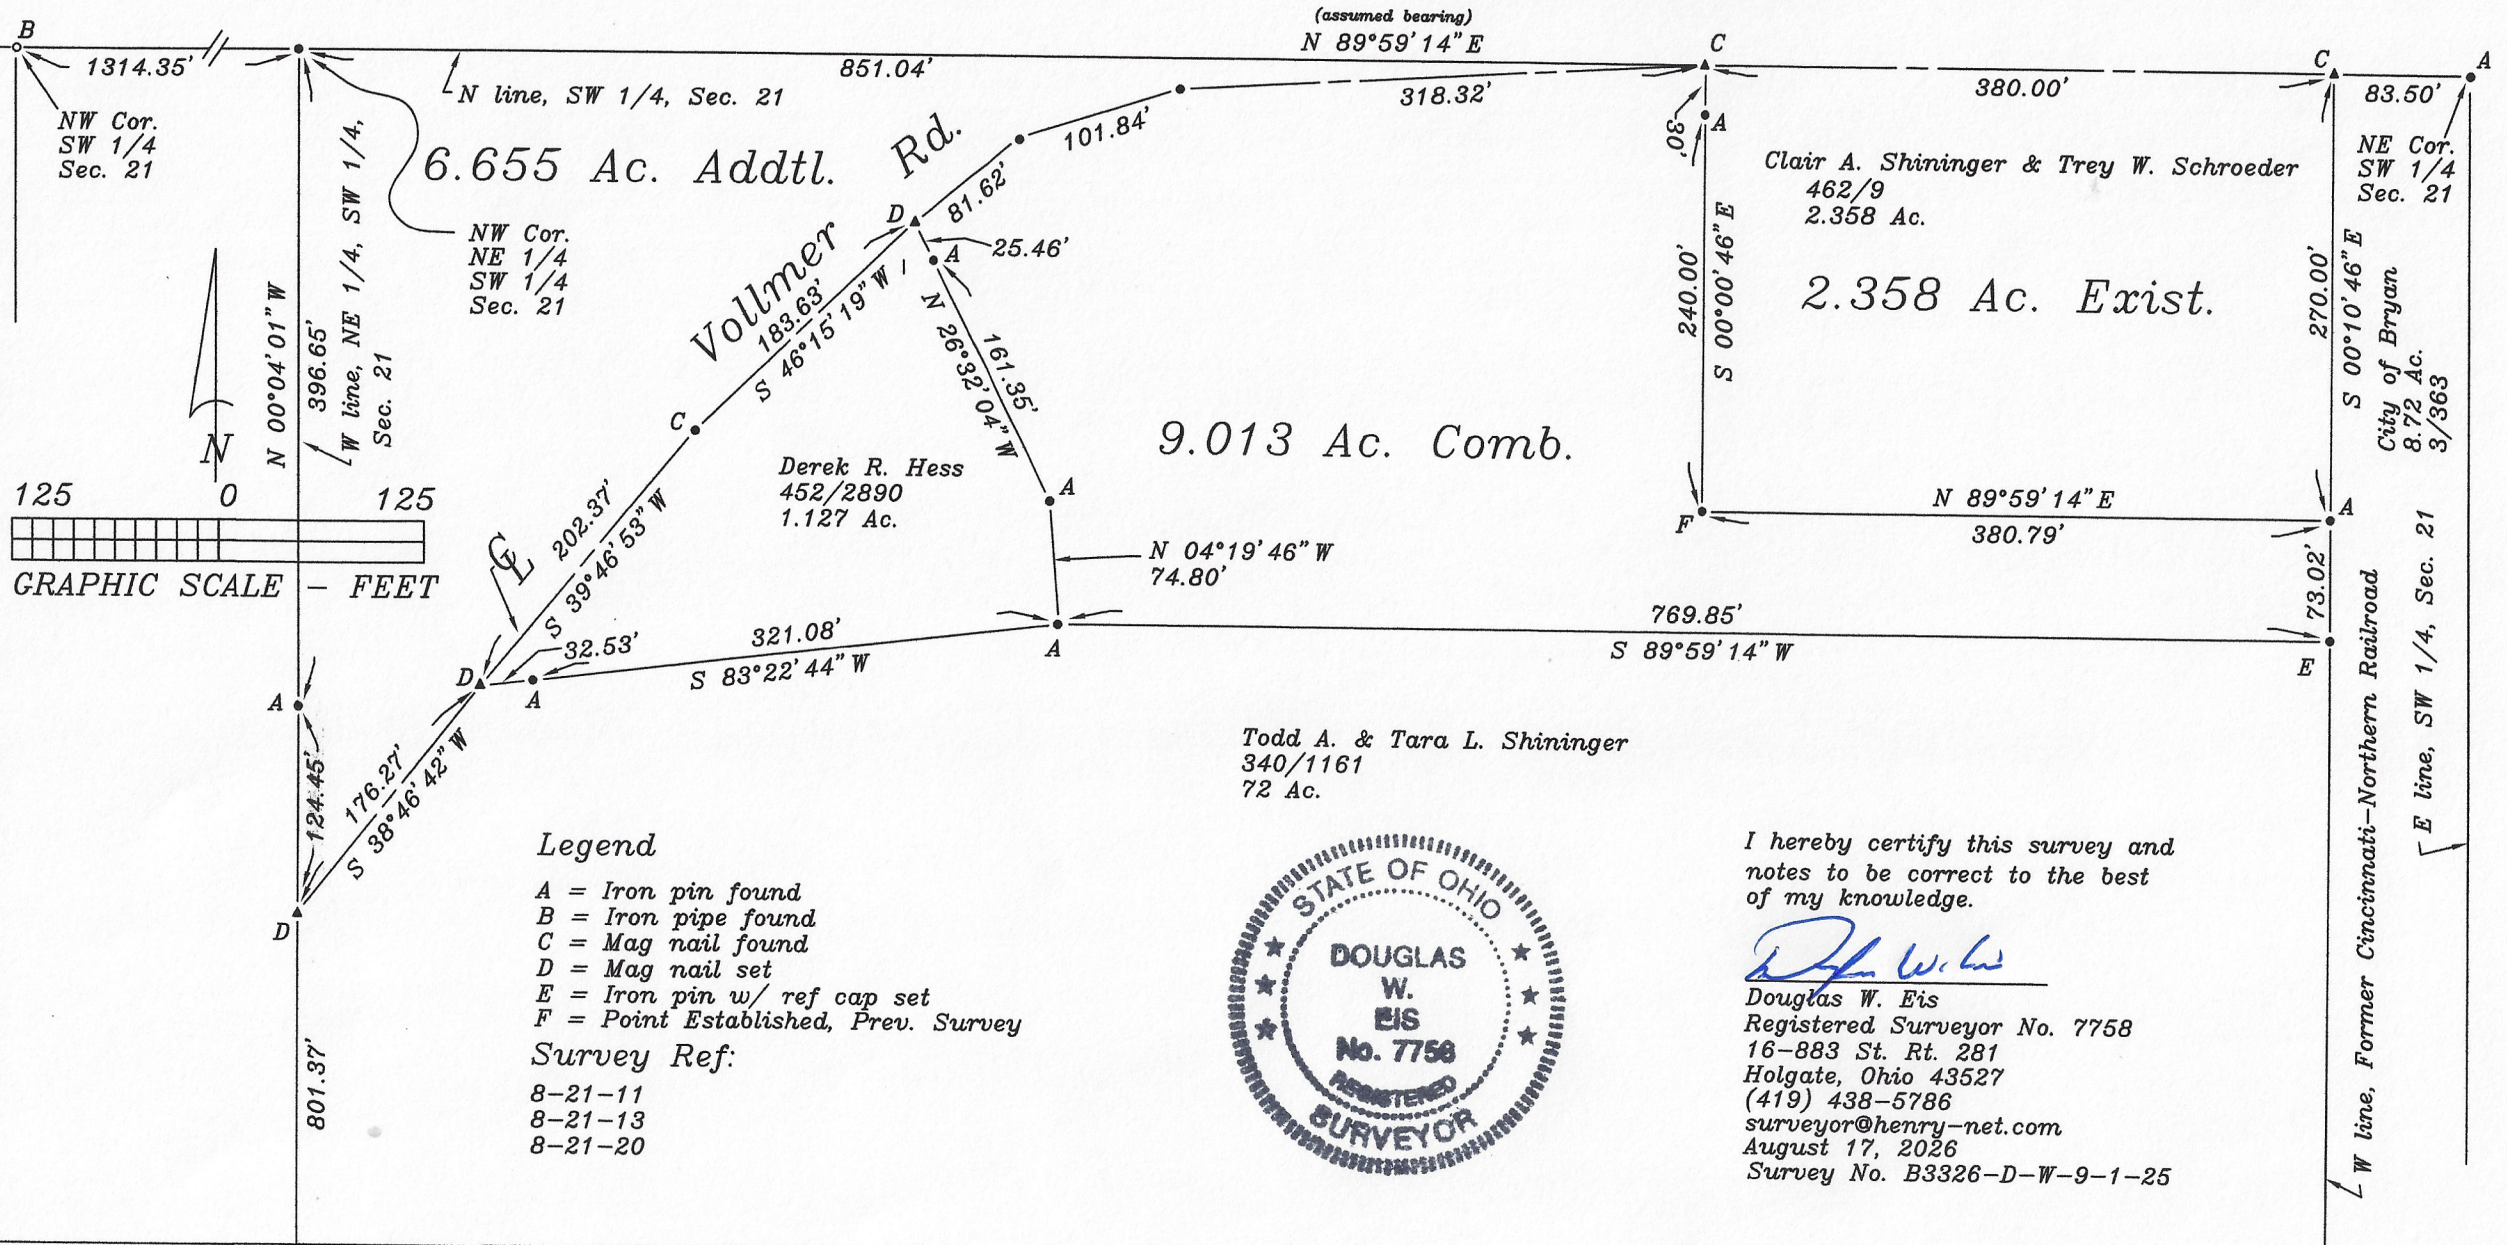

Todd A. & Tara L. Shininger
340/1161
72 Ac.

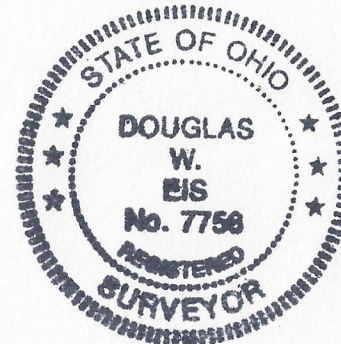

I hereby certify this survey and
notes to be correct to the best
of my knowledge.

Douglas W. Eis

Douglas W. Eis
Registered Surveyor No. 7758
16-883 St. Rt. 281
Holgate, Ohio 43527
(419) 438-5786
surveyor@henry-net.com
August 17, 2026
Survey No. B3326-D-W-9-1-25