



PLAT OF SURVEY FOR D. CARYER

SITUATED IN:
THE SW. 1/4, SECTION 32
TOWN 5 N. RANGE 3 E.,
WASHINGTON TOWNSHIP,
DEFIANCE COUNTY, OHIO

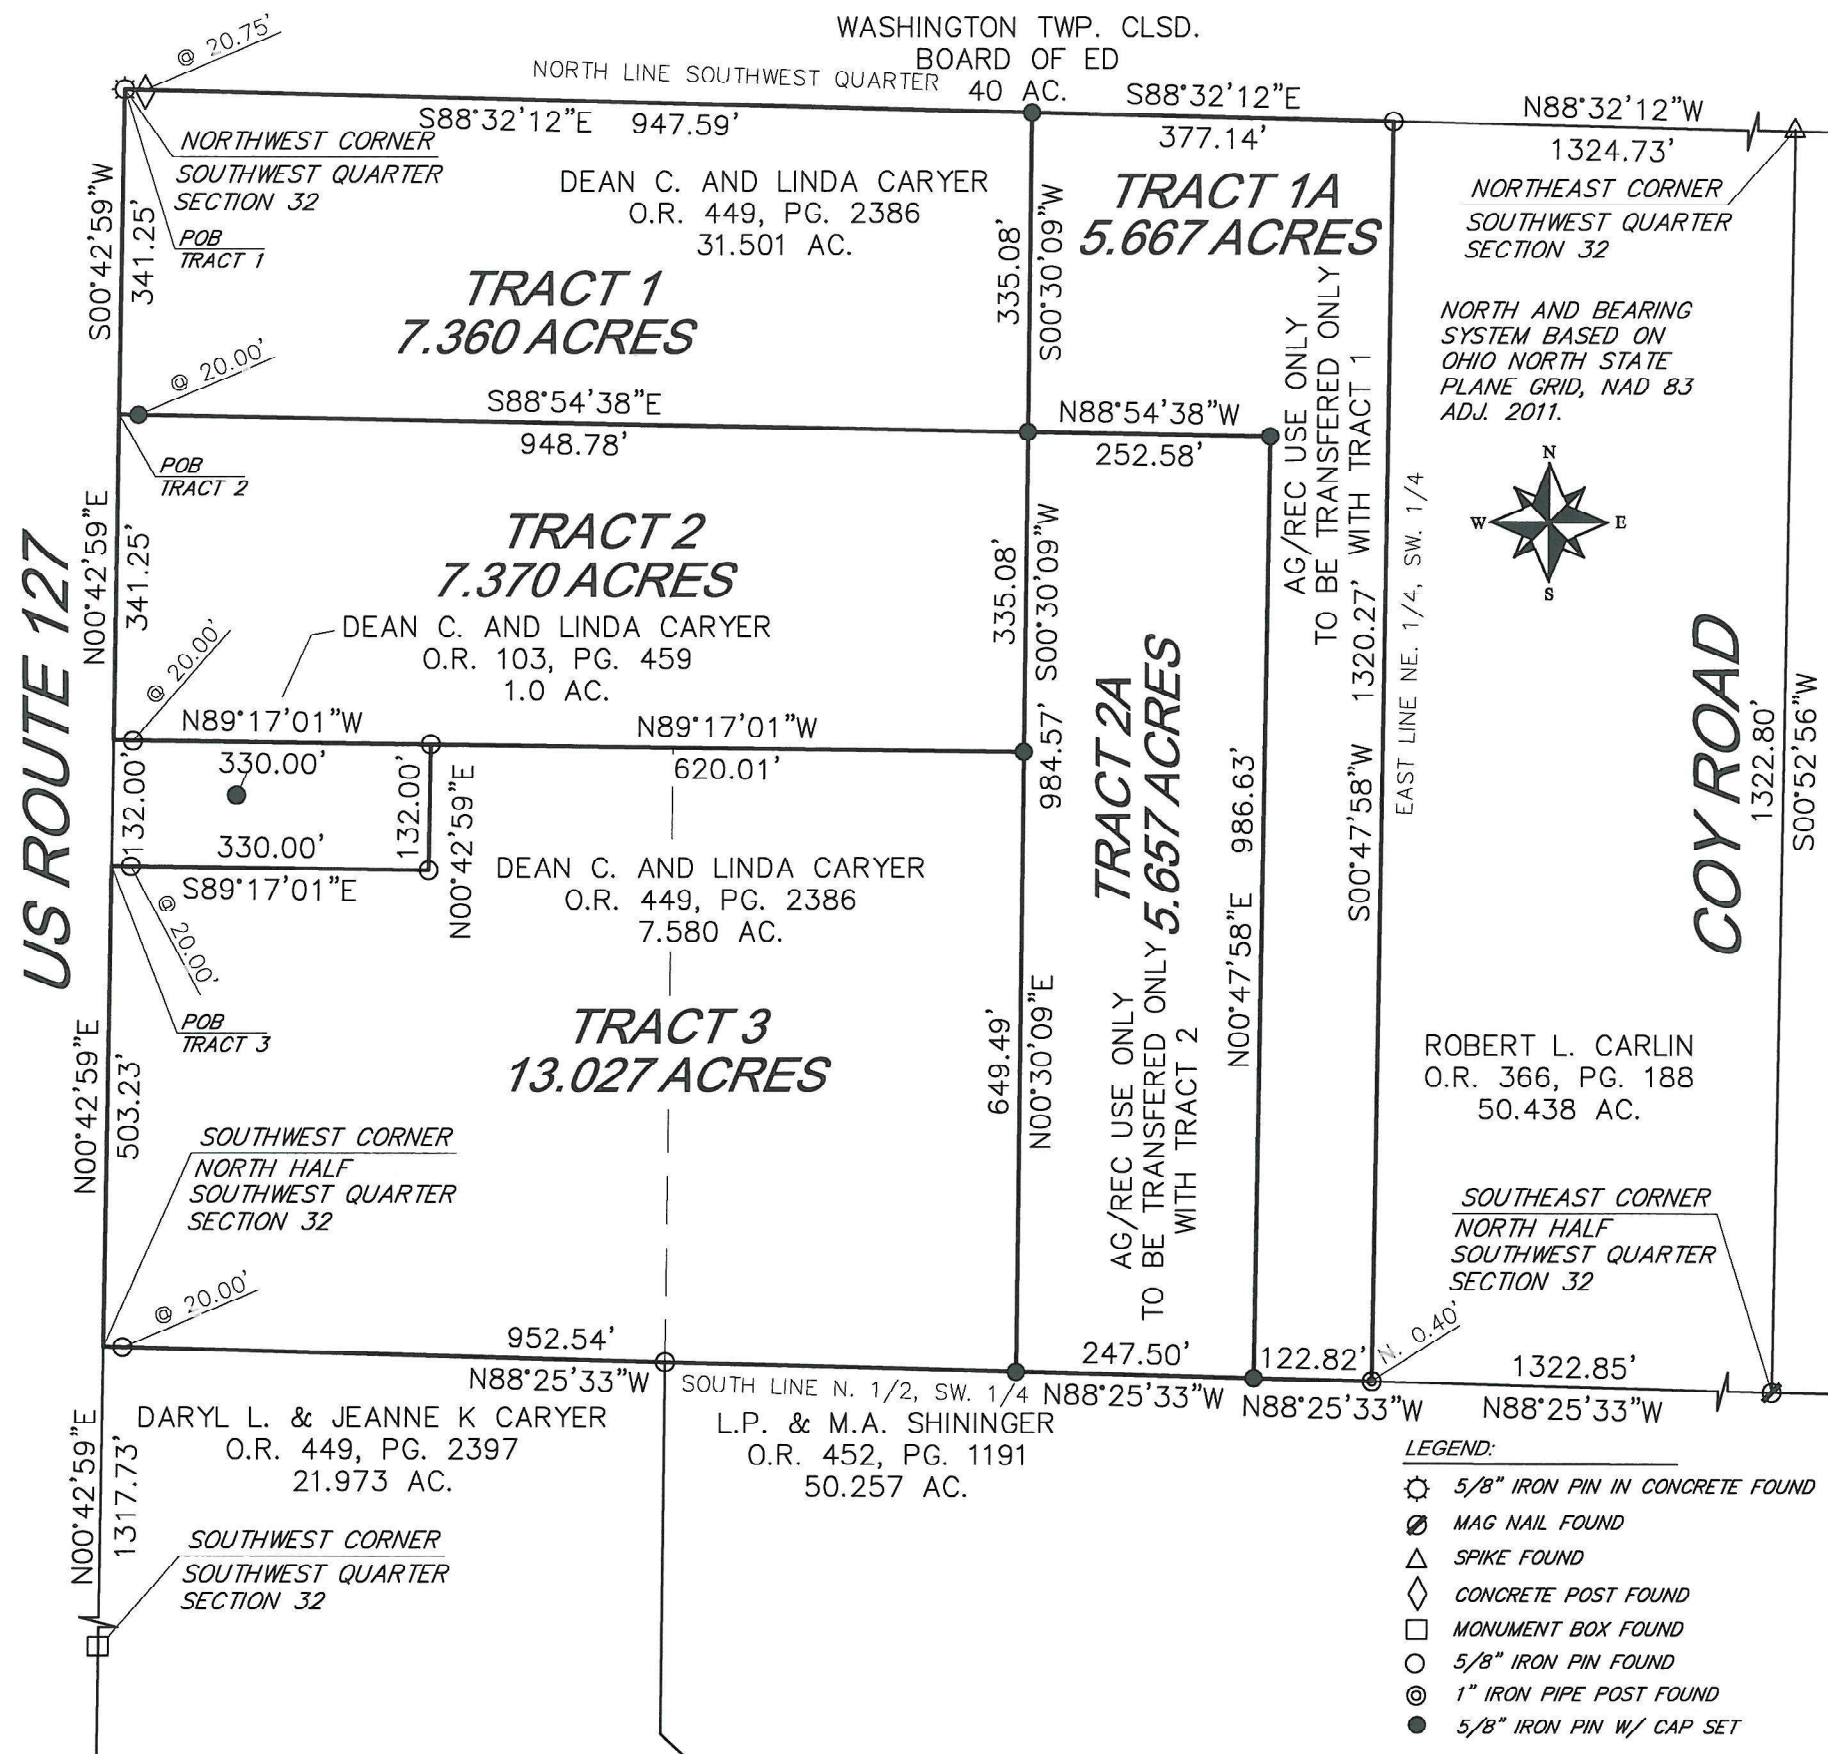

THIS PLAT IS BASED ON AN ACTUAL FIELD SURVEY.

Michael L. Howbert
MICHAEL L. HOWBERT
REGISTERED PROFESSIONAL
SURVEYOR NO. 7959 IN OHIO
FEB. 20, 2024

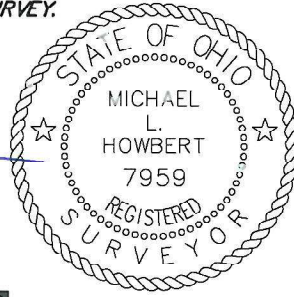

HOWBERT SURVEYING LLC
8477 MERICLE ROAD
FORT JENNINGS, OHIO 45844
419-863-0289

DATE: 2/20/24	REV.:
CLIENT: D. CARYER	SCALE: 1" = 200'
JOB #: 016-02-24	CHK:

FILE:DCARYER24.DWG

08-32-19

NOTES:
FOUND MONUMENTATION IN GOOD CONDITION
UNLESS OTHERWISE NOTED.
DATA SOURCES INCLUDE DOCUMENTS CITED.
A TITLE SEARCH IS RECOMMENDED TO DETERMINE
EASEMENTS, RESTRICTIONS, AND/OR OTHER
ENCUMBRANCES AFFECTING THE PROPERTY
SHOWN HEREON.

- LEGEND:
- ⊙ 5/8" IRON PIN IN CONCRETE FOUND
 - ⊗ MAG NAIL FOUND
 - △ SPIKE FOUND
 - ◇ CONCRETE POST FOUND
 - MONUMENT BOX FOUND
 - 5/8" IRON PIN FOUND
 - ⊙ 1" IRON PIPE POST FOUND
 - 5/8" IRON PIN W/ CAP SET

